

PERCY CAMERON STREET

SITE PLAN
SCALE 1 : 250

RIGHT OF WAY

RIGHT OF WAY

OFFICE
280m2

WAREHOUSE
1500m2

ENTRY

CARPARKS

5.5m x 4.5m Roller door

6m wide
CANOPY


5.5m x 4.5m Roller door

8
9
10


7
6
5
4
3
2
1

5,500

3,000

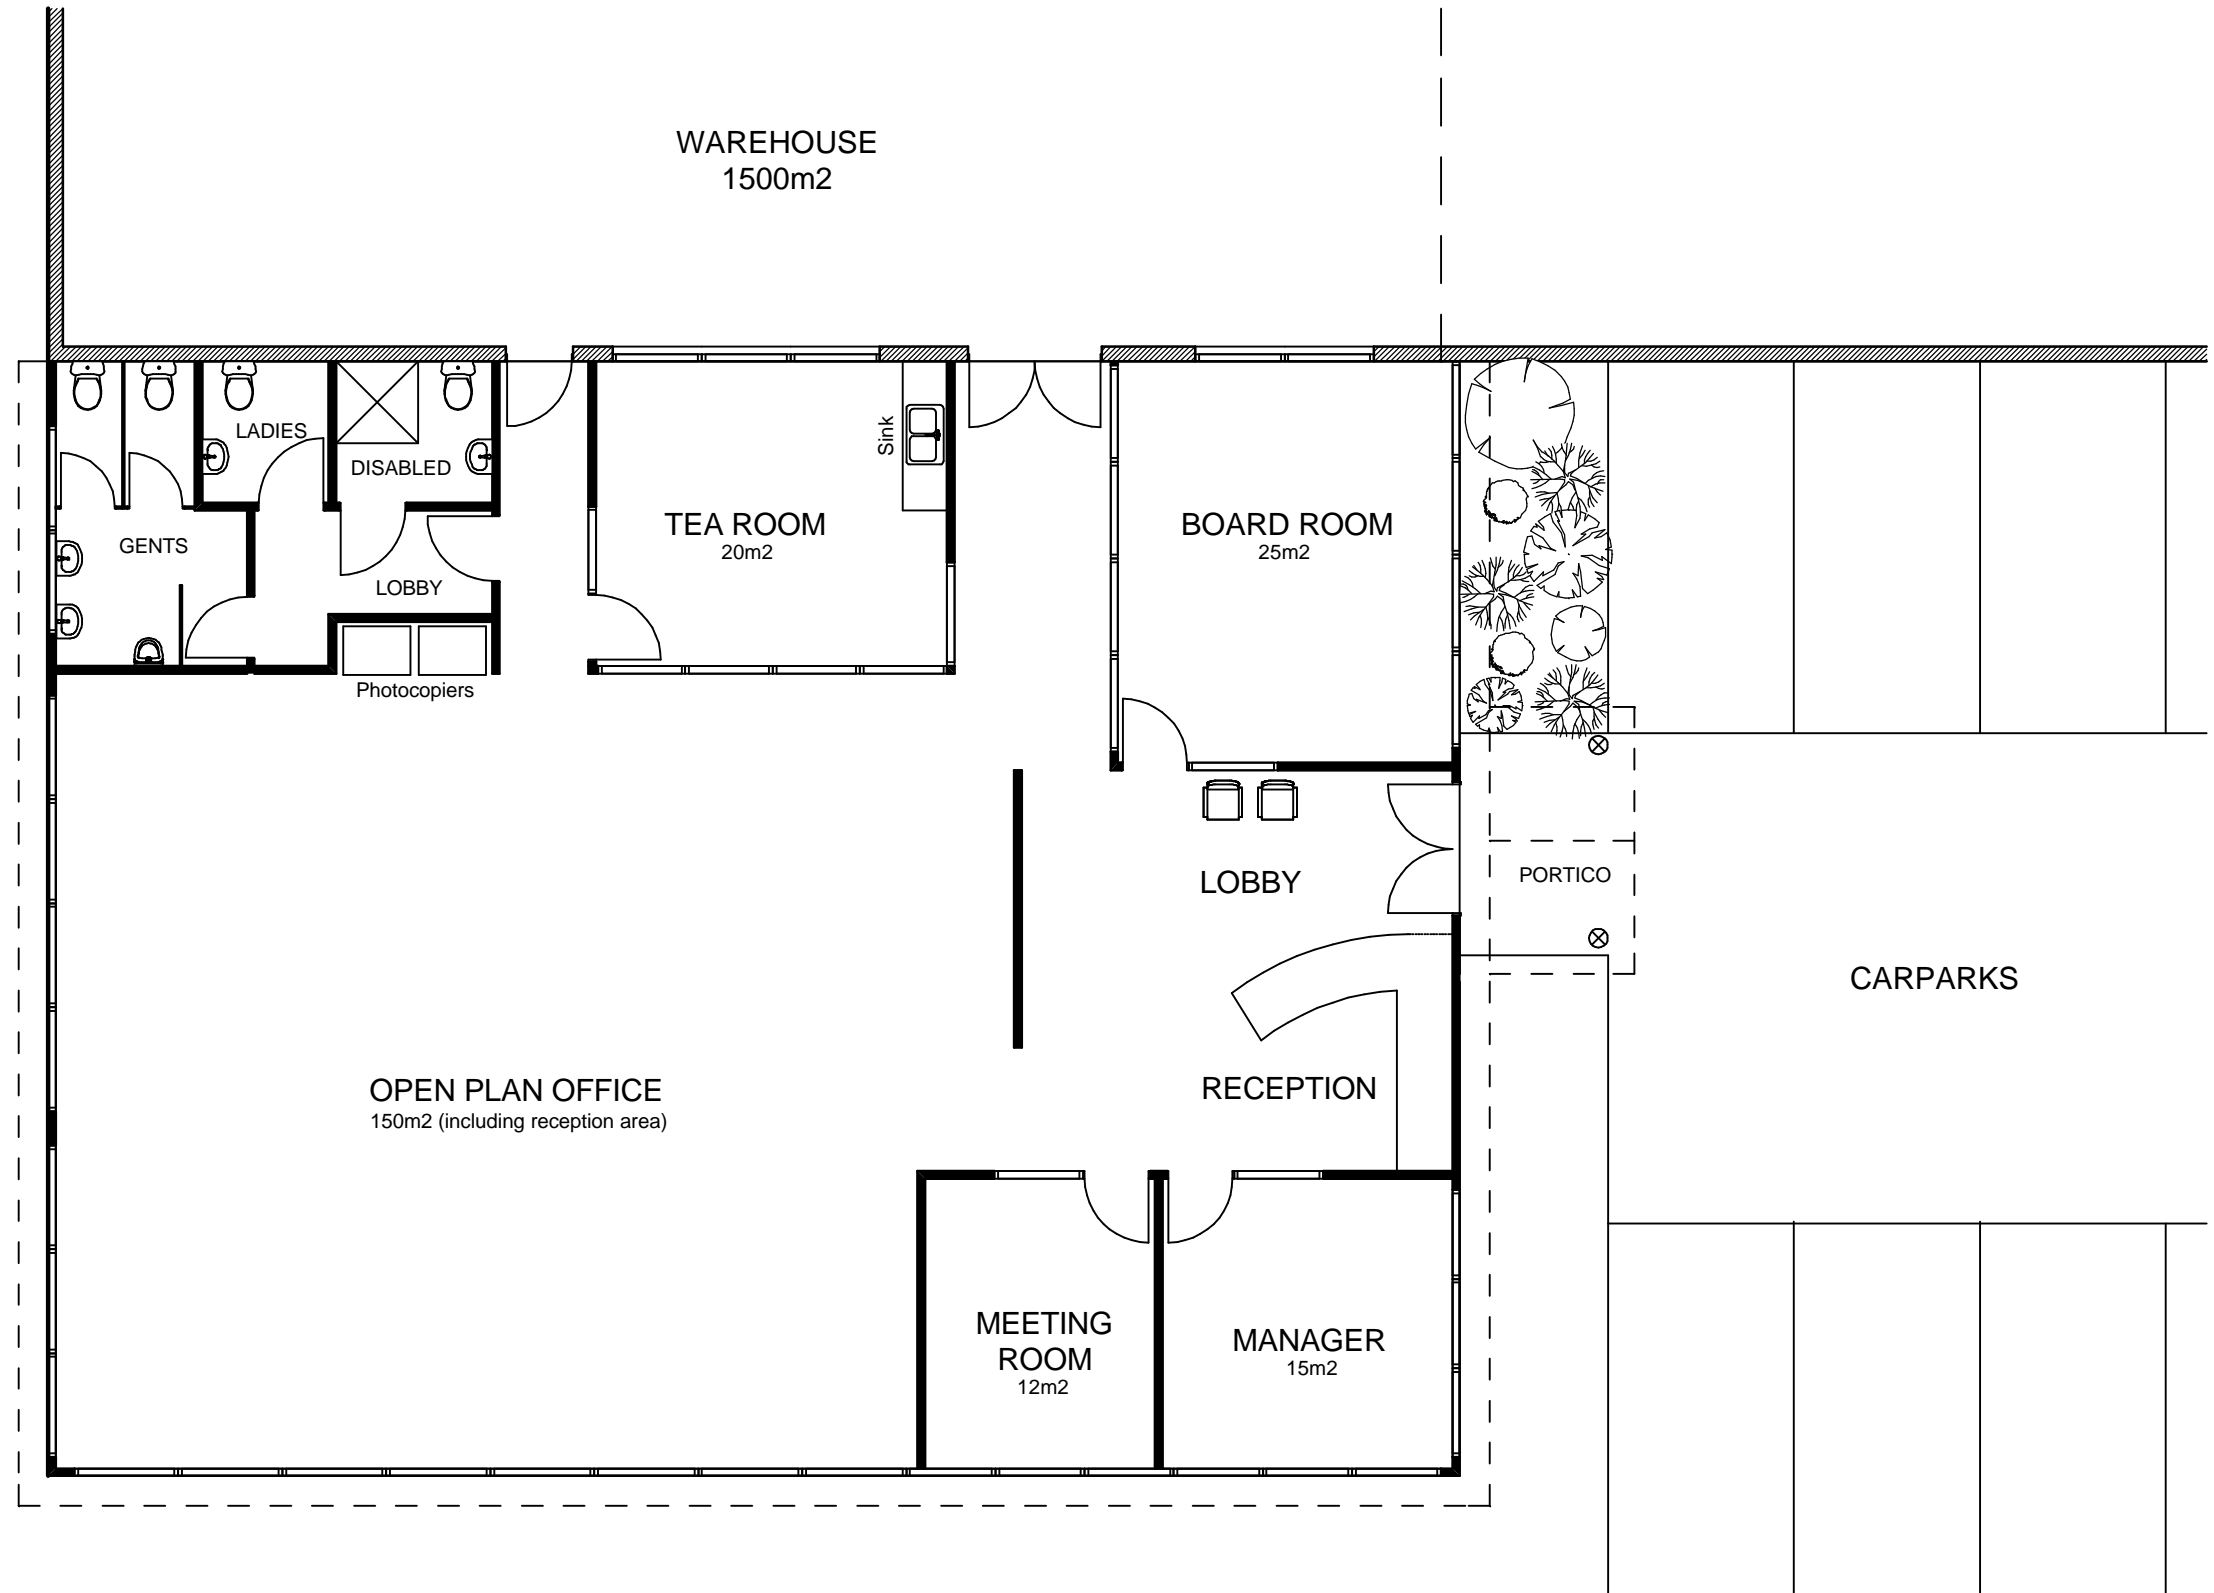


FLOOR PLAN
SCALE 1:100

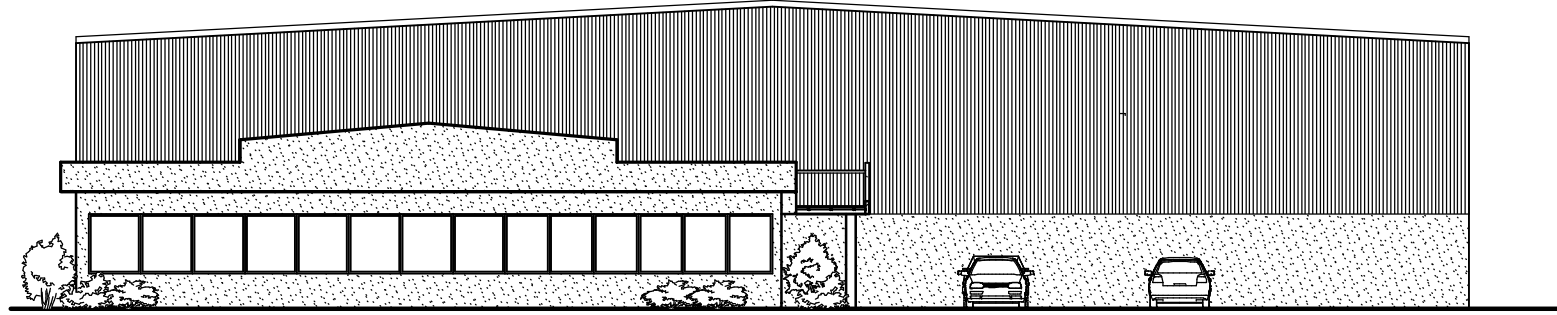

FRONT ELEVATION

SCALE 1 : 200

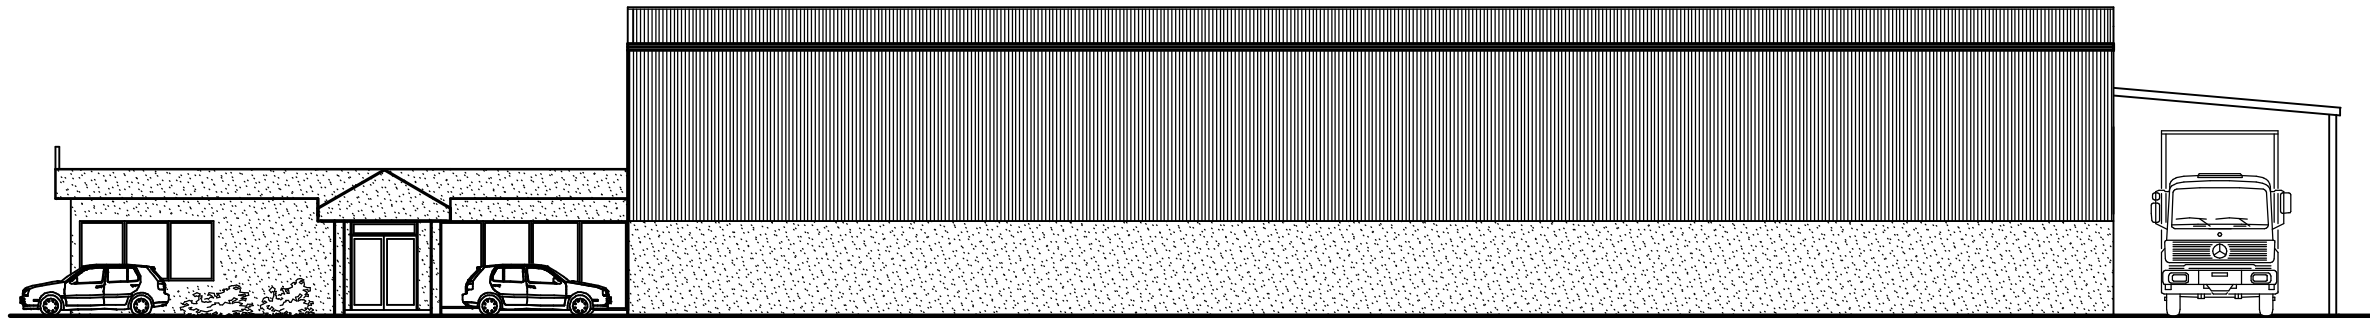

SIDE ELEVATION

SCALE 1 : 200